

MARSH and JOE RATCLIFF

INITIAL SITUATION




MARSH and JOE RATCLIFF

PHASE 0
SETTING THE TOWERS




MARSH and JOE RATCLIFF

PHASE 1

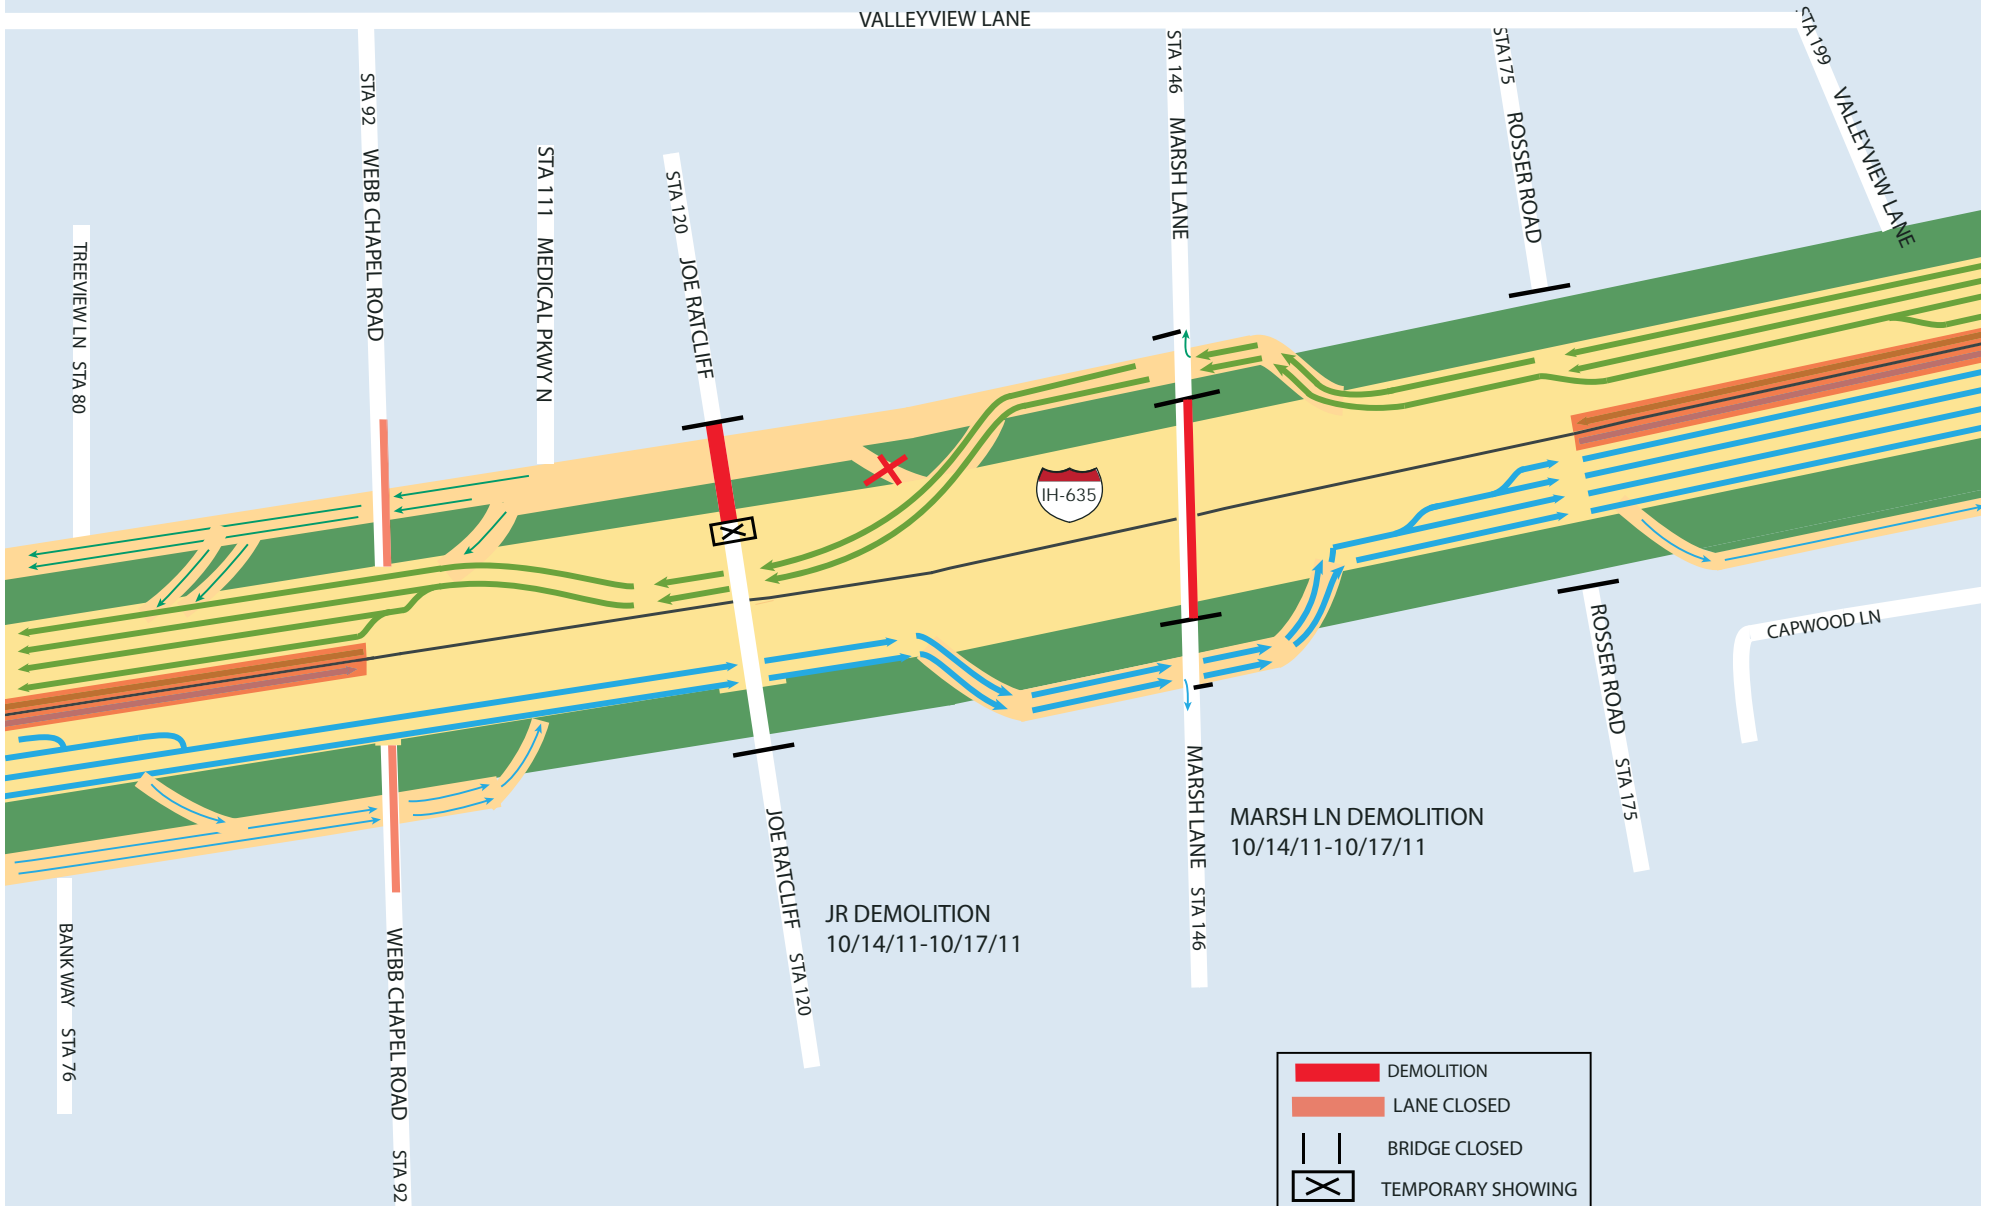


MARSH and JOE RATCLIFF

PHASE 2

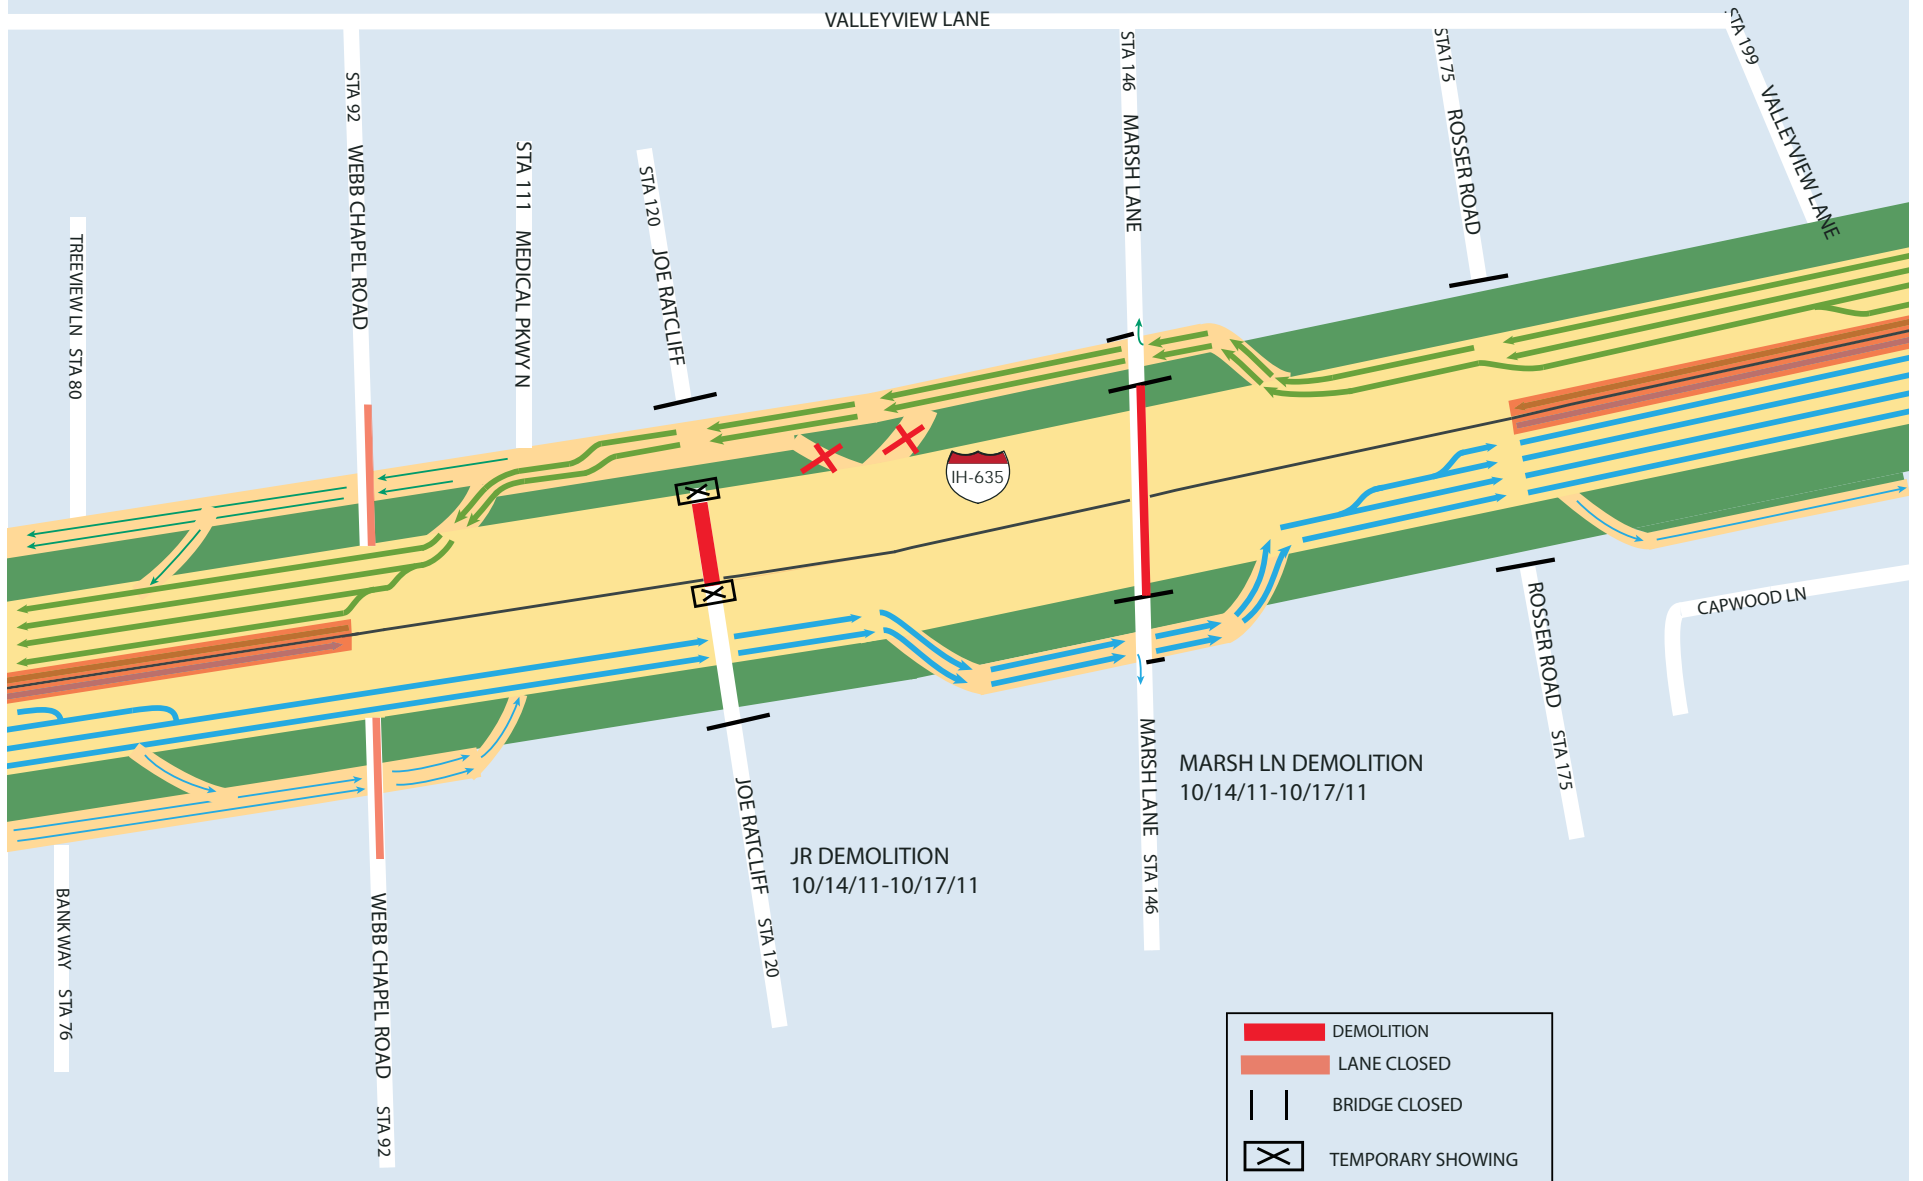

MARSH and JOE RATCLIFF

PHASE 3

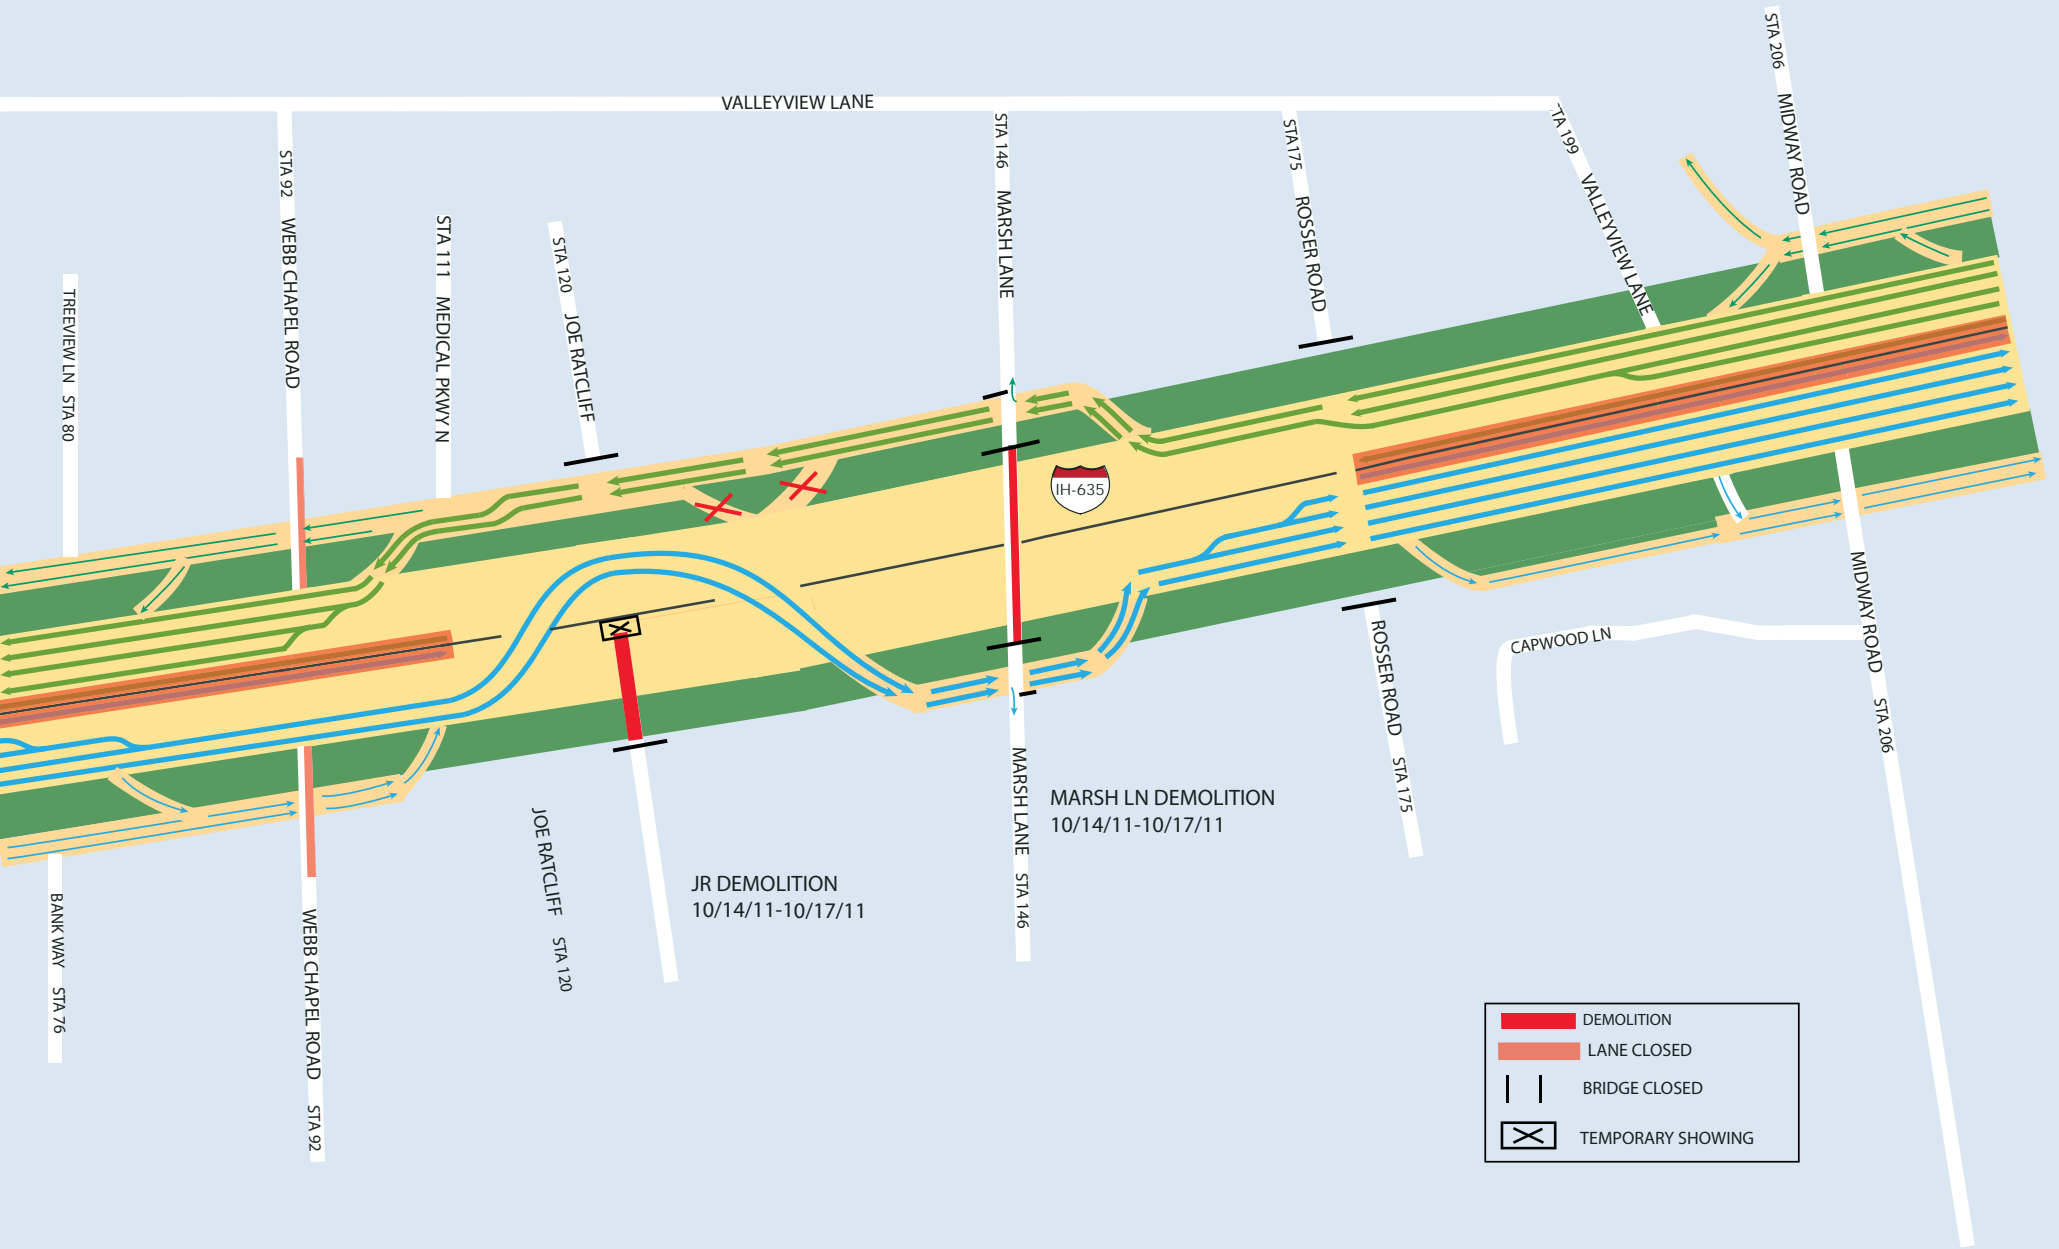

- DEMOLITION
- LANE CLOSED
- BRIDGE CLOSED
- TEMPORARY SHOWING

JR DEMOLITION
10/14/11-10/17/11

MARSH LN DEMOLITION
10/14/11-10/17/11

MARSH and JOE RATCLIFF


MARSH LANE STA 146



PHASE 4

AFTER DEMOLITION

STA 120
JOE RATCLIFF

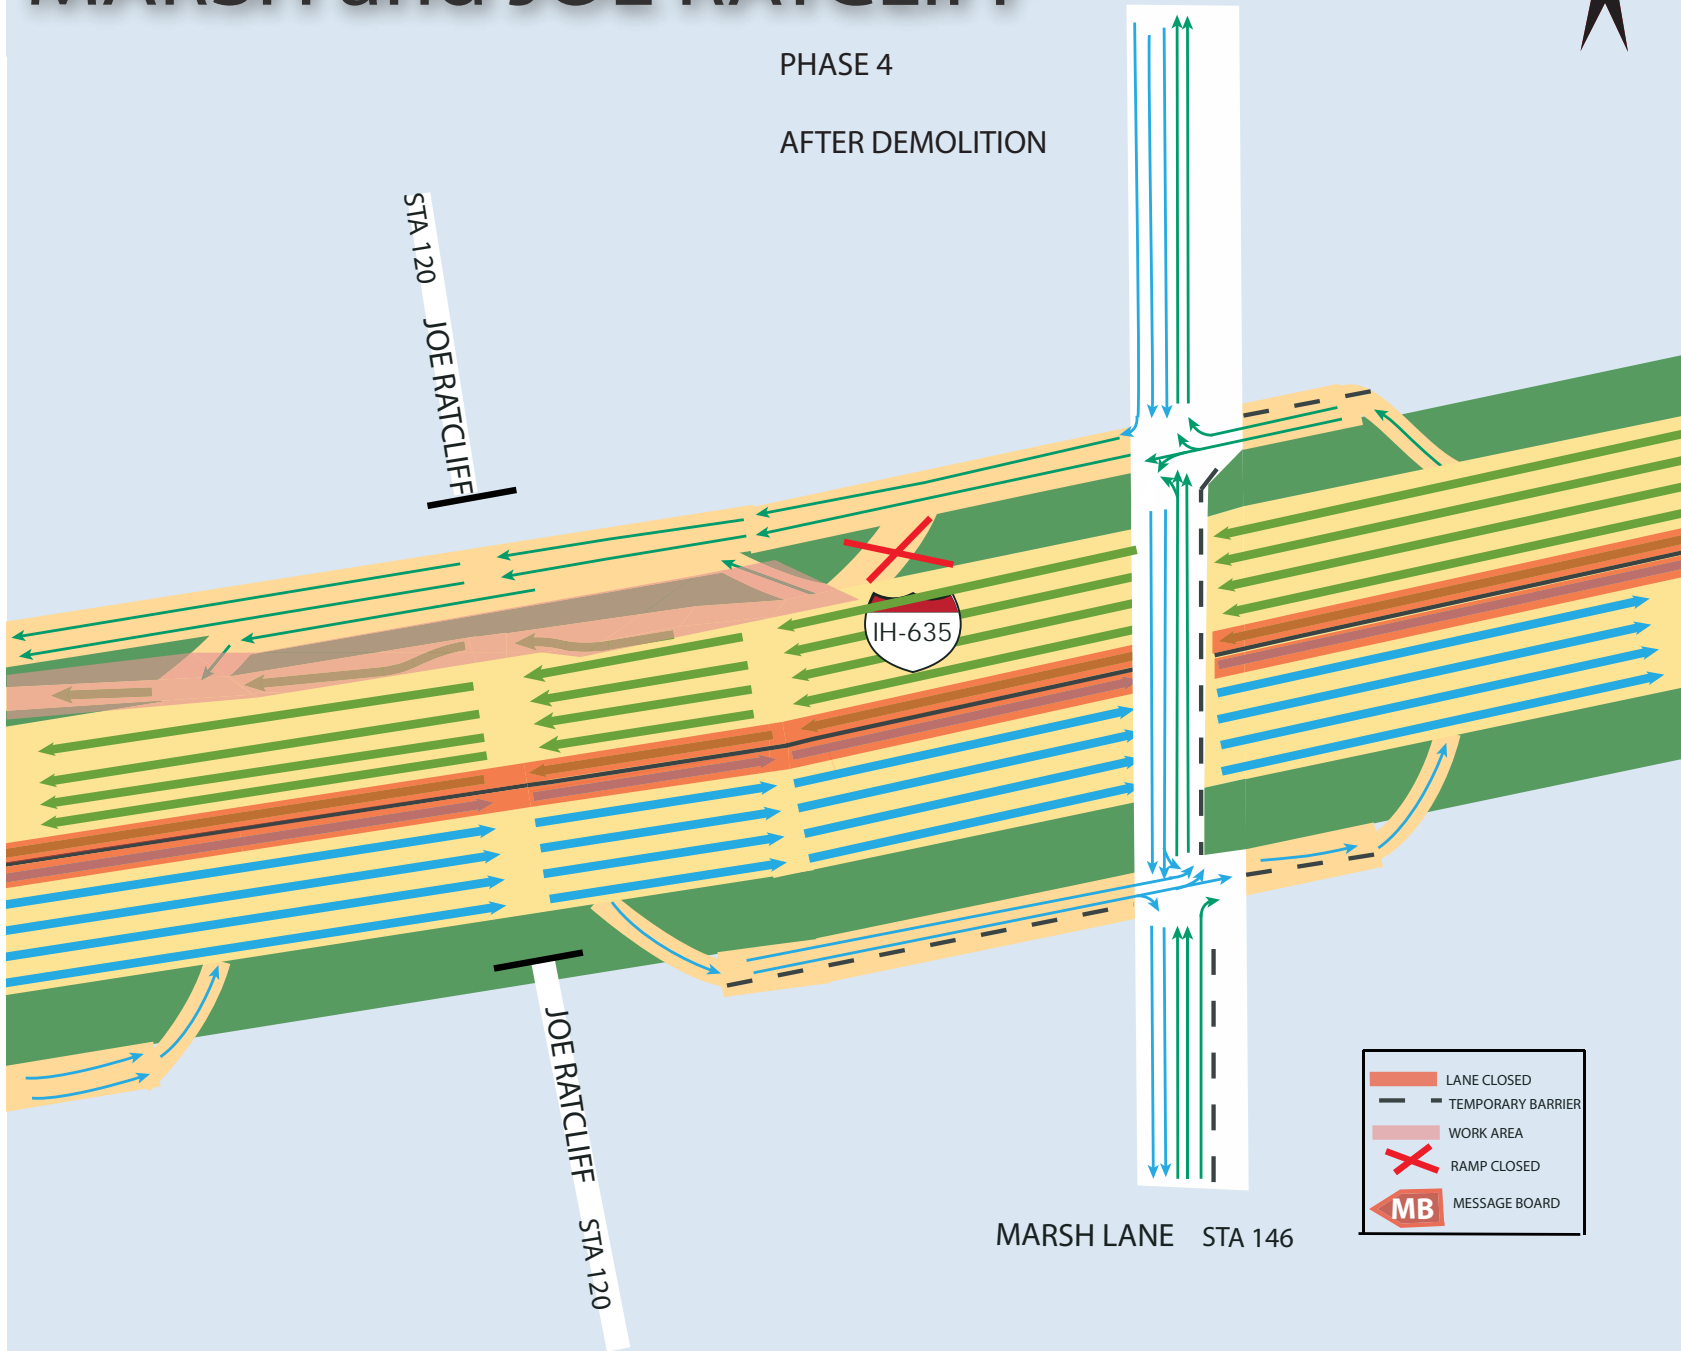

MARSH LANE STA 146

	LANE CLOSED
	TEMPORARY BARRIER
	WORK AREA
	RAMP CLOSED
	MESSAGE BOARD

